


FIRST FLOOR PLAN

SCALE: 1/8"=1'-0"

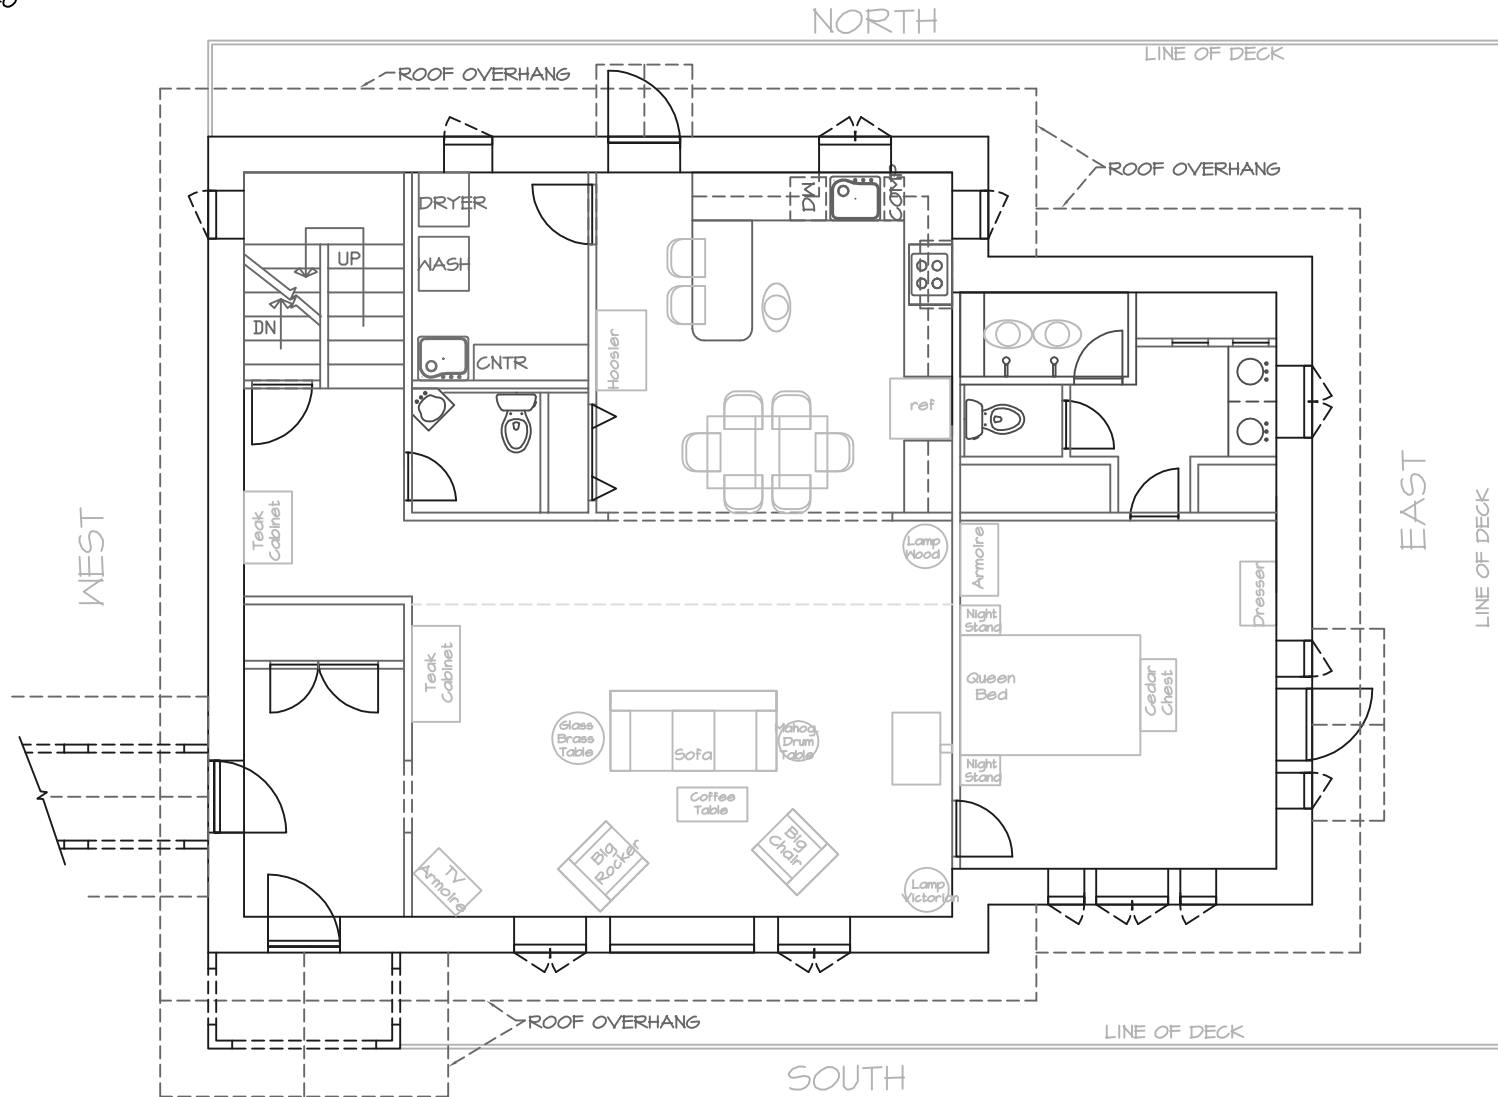

TANDA ENTERPRISES, LLC

Andrew & Teresa Koransky
 216 Homestead Road (Spruce Basin)
 Cotopaxi, CO 81223

FILE NAME MAIN HOUSE-R11.DWG

DWG FIRST FLOOR LAYOUT PLAN

SCALE NOTED

SHEET 01B of 12